


Ground Floor Areas	
Room Name	Area
Ground Floor Living	146.202
Garage	36.977
Porch	5.225
	188.404 m ²

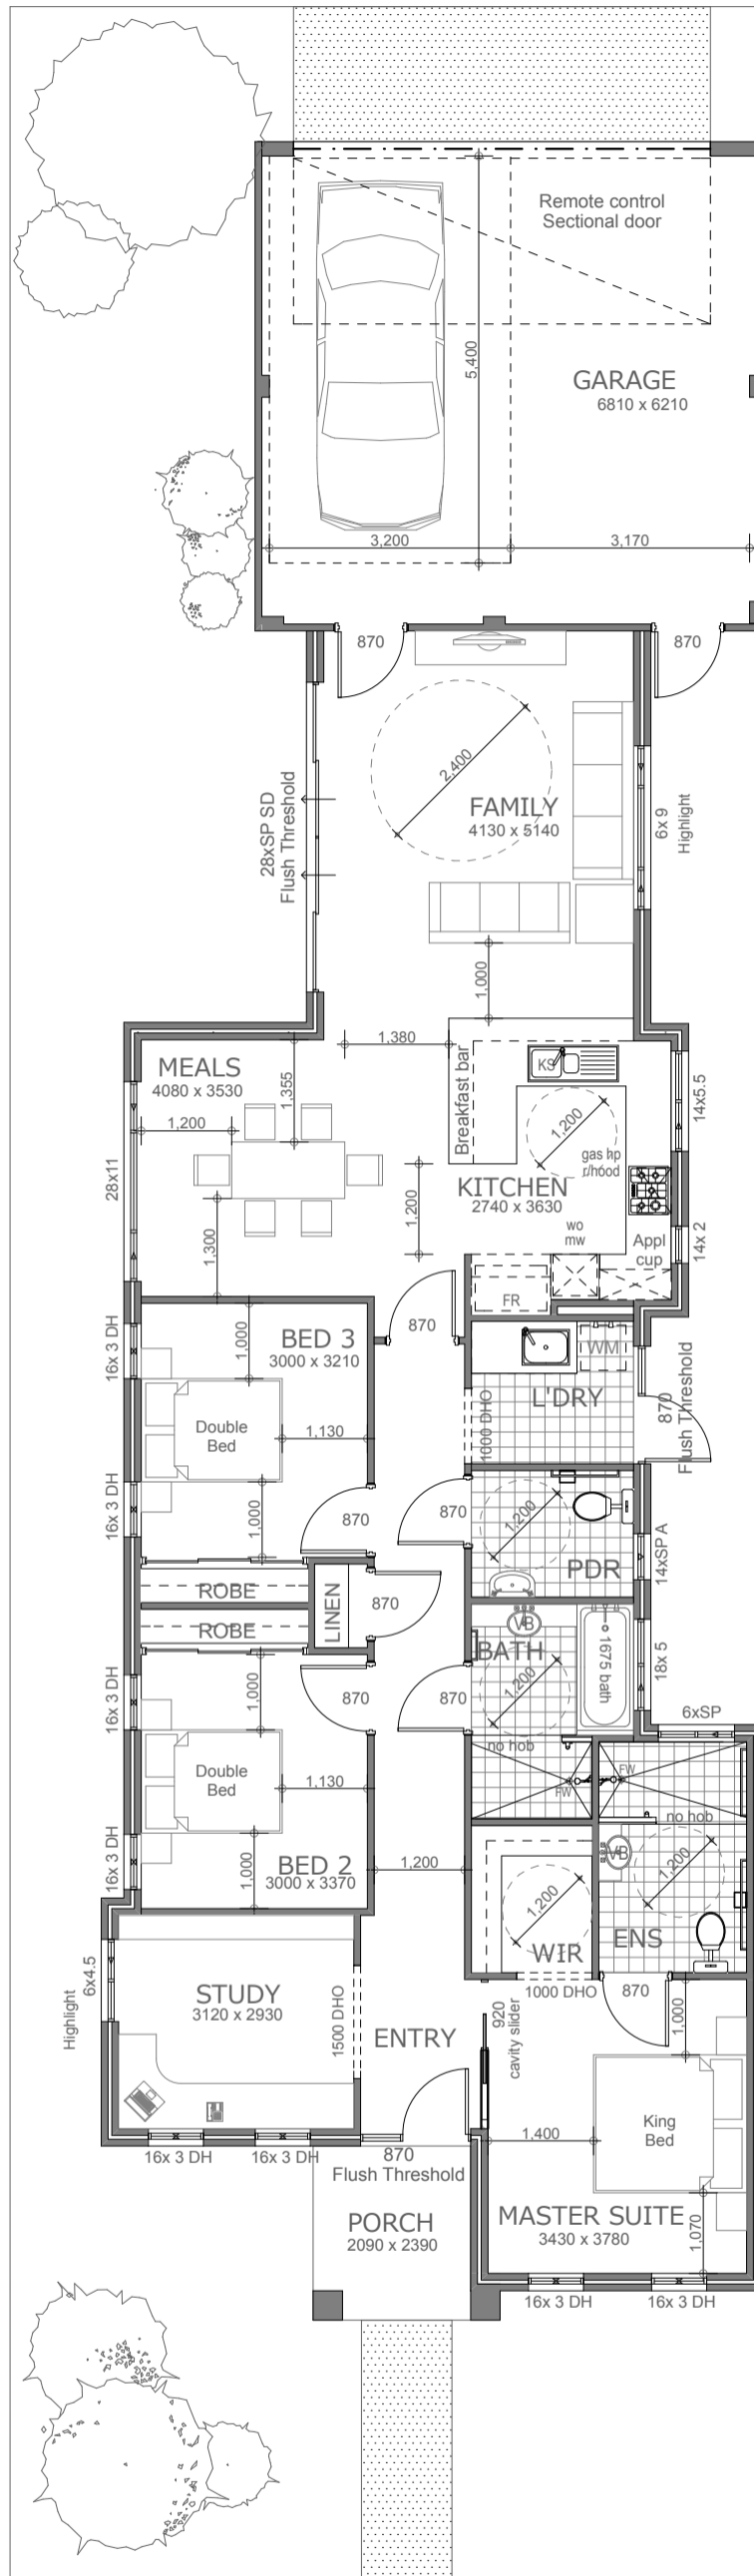

Ground Floor Plan

1:100

Proposed Residence
Disability Service commission
 for
 10m Wide Frontage

TITLE: Floor Plan - 10m Wide Frontage	7/09/2012
© Solar Dwellings 2011	PLOT SIZE A3 SCALE SH 1 OF 1
Concept	KW