


Ground Floor Areas	
Room Name	Area
Ground Floor Living	168.510
Garage	44.818
Verandah	5.134
Porch	2.621
	221.083 m ²

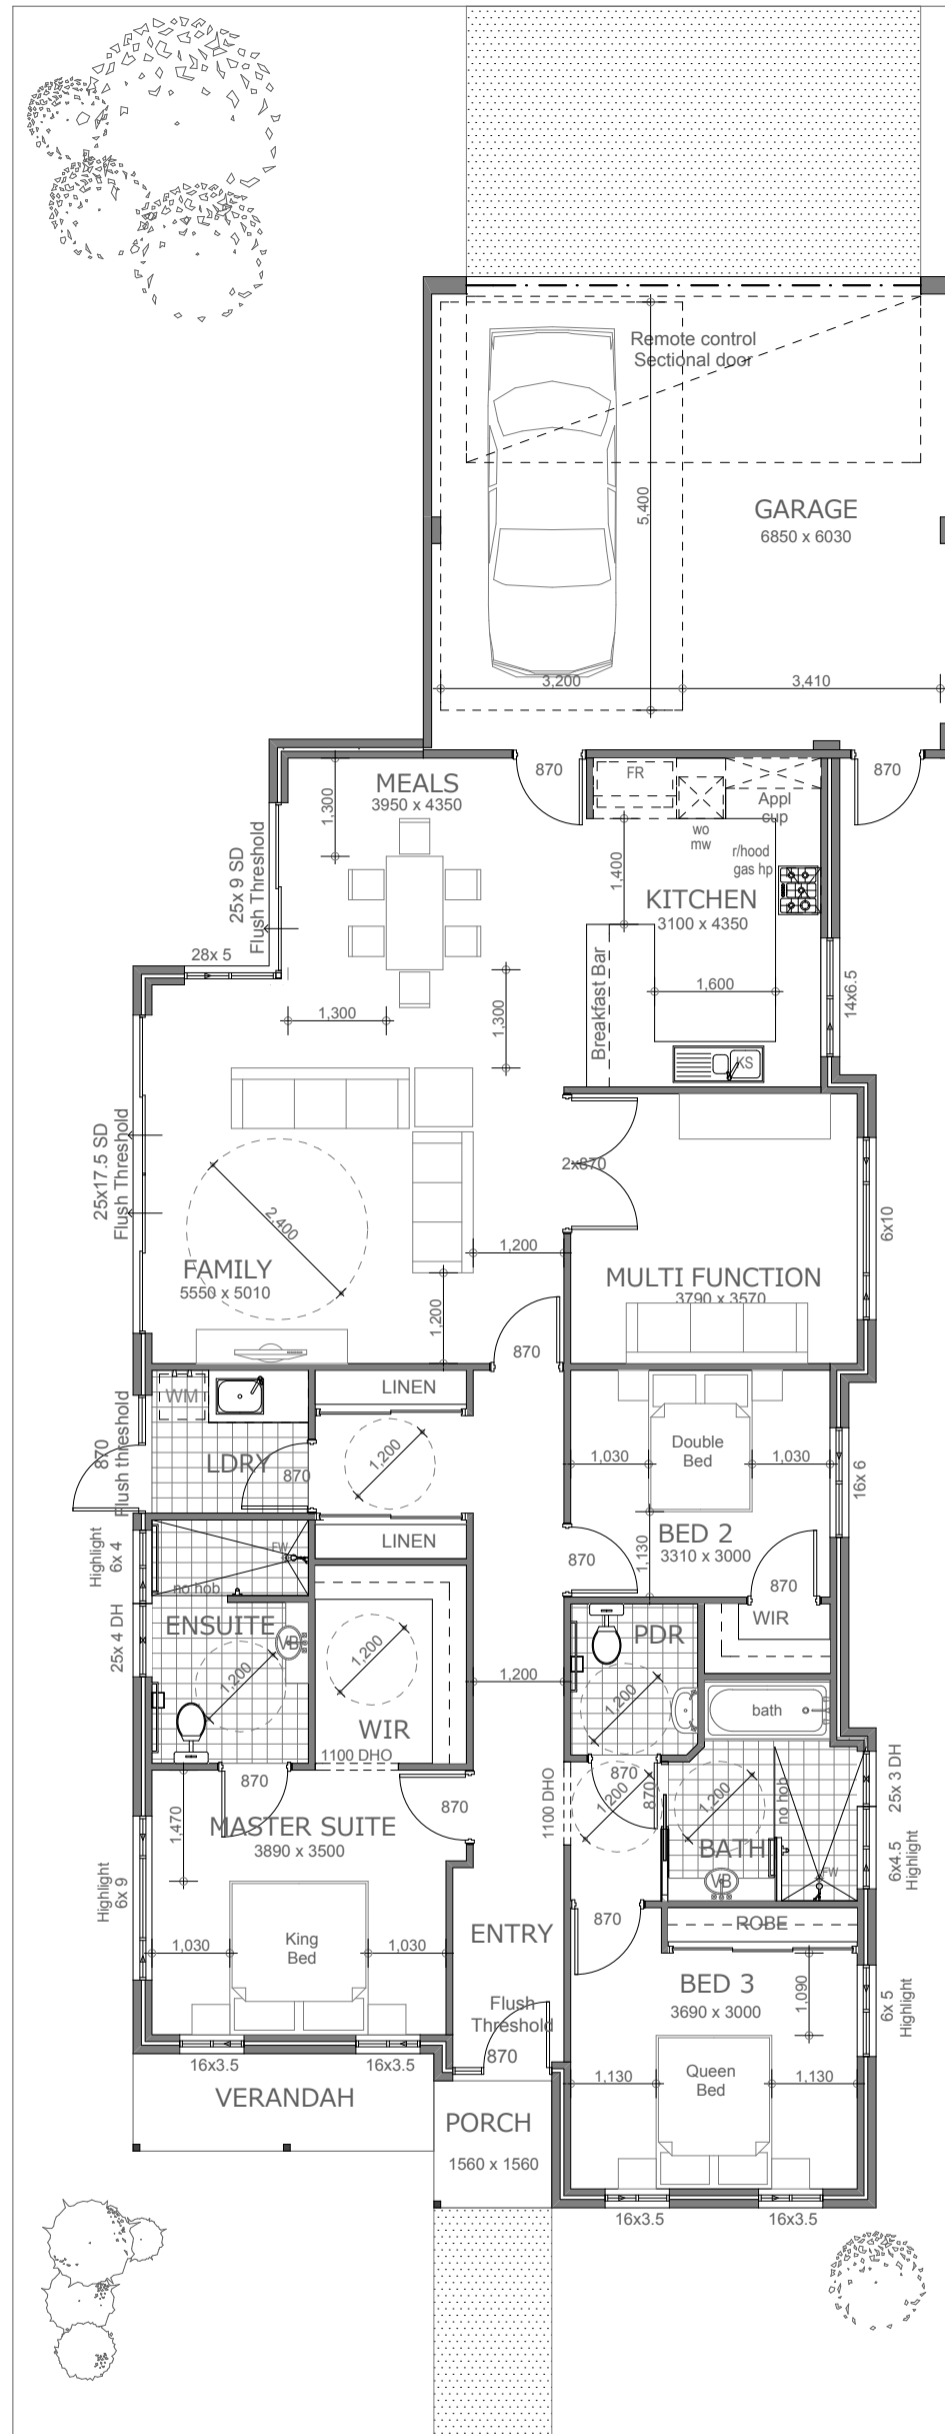

Ground Floor Plan

1:100

Proposed Residence Disability Services Commission	
for 12.5m Wide Frontage	
TITLE: Floor Plan - 12.5 m Wide Frontage	7/09/2012
© Solar Dwellings 2011	PLOT SIZE A3 SCALE SH 1 OF 1
Concept	KW