


Ground Floor Areas	
Room Name	Area
Ground Floor Living	234.885
Garage	45.031
Porch	16.770
Porch	5.408
	302.094 m ²

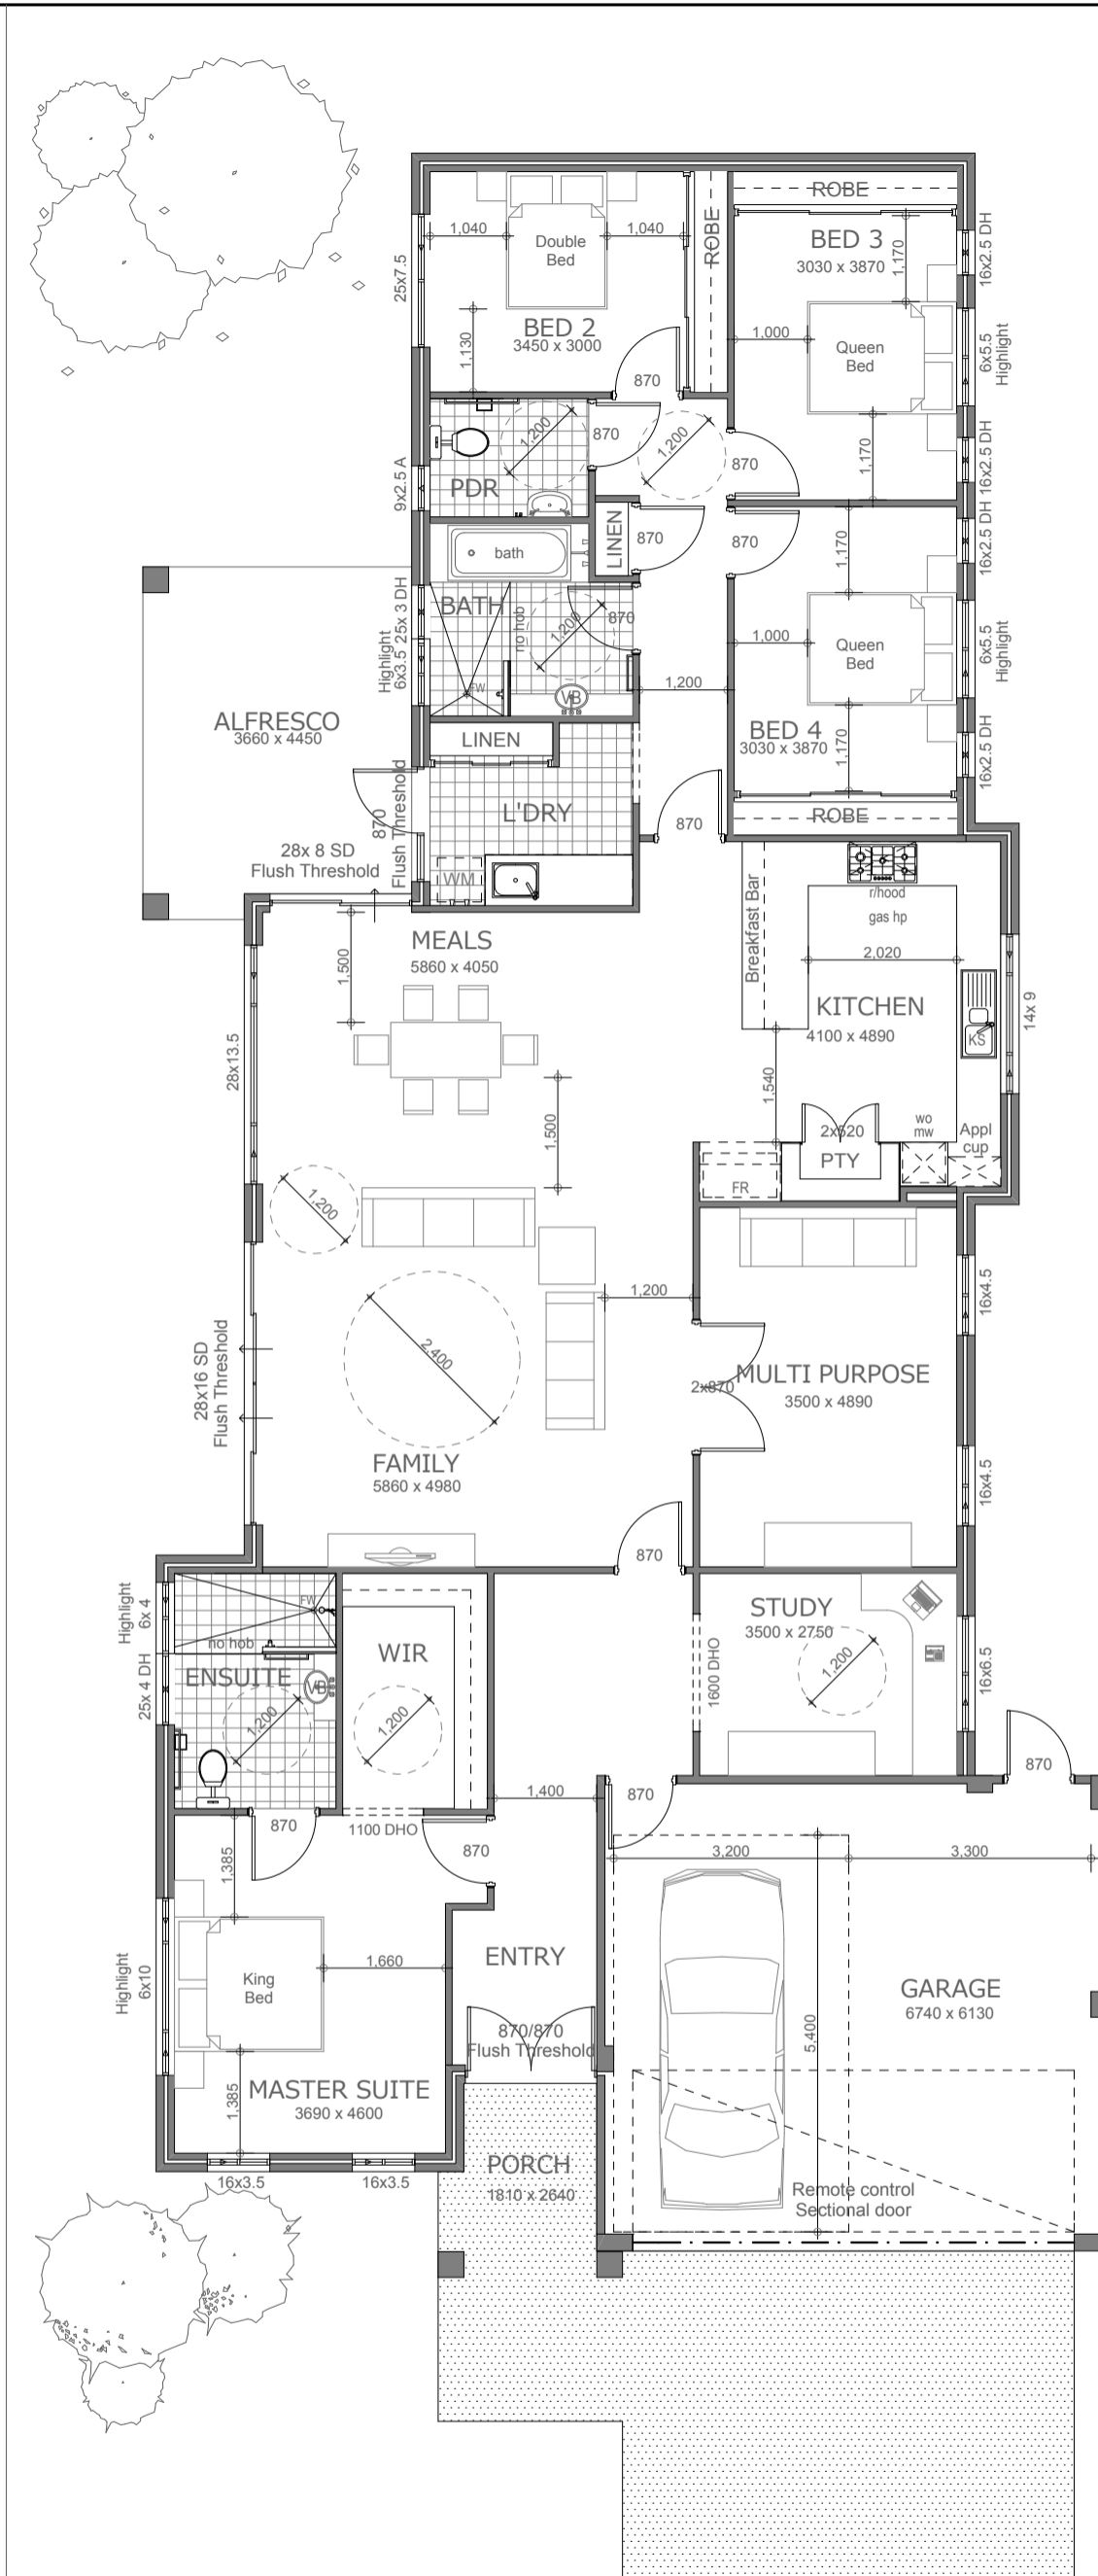

Ground Floor Plan

1:100

Proposed Residence
Disability Services Commission

for
15m Wide Frontage

JOB NO: #Pln

TITLE: Floor Plan - 15 m Wide Frontage 7/09/2012

© Solar Dwellings 2011 PLOT SIZE A3 SCALE SH 1 OF 1

Concept KW