


Ground Floor Areas	
Room Name	Area
Ground Floor Living	224.341
Garage	45.031
Porch	6.754
	276.126 m ²

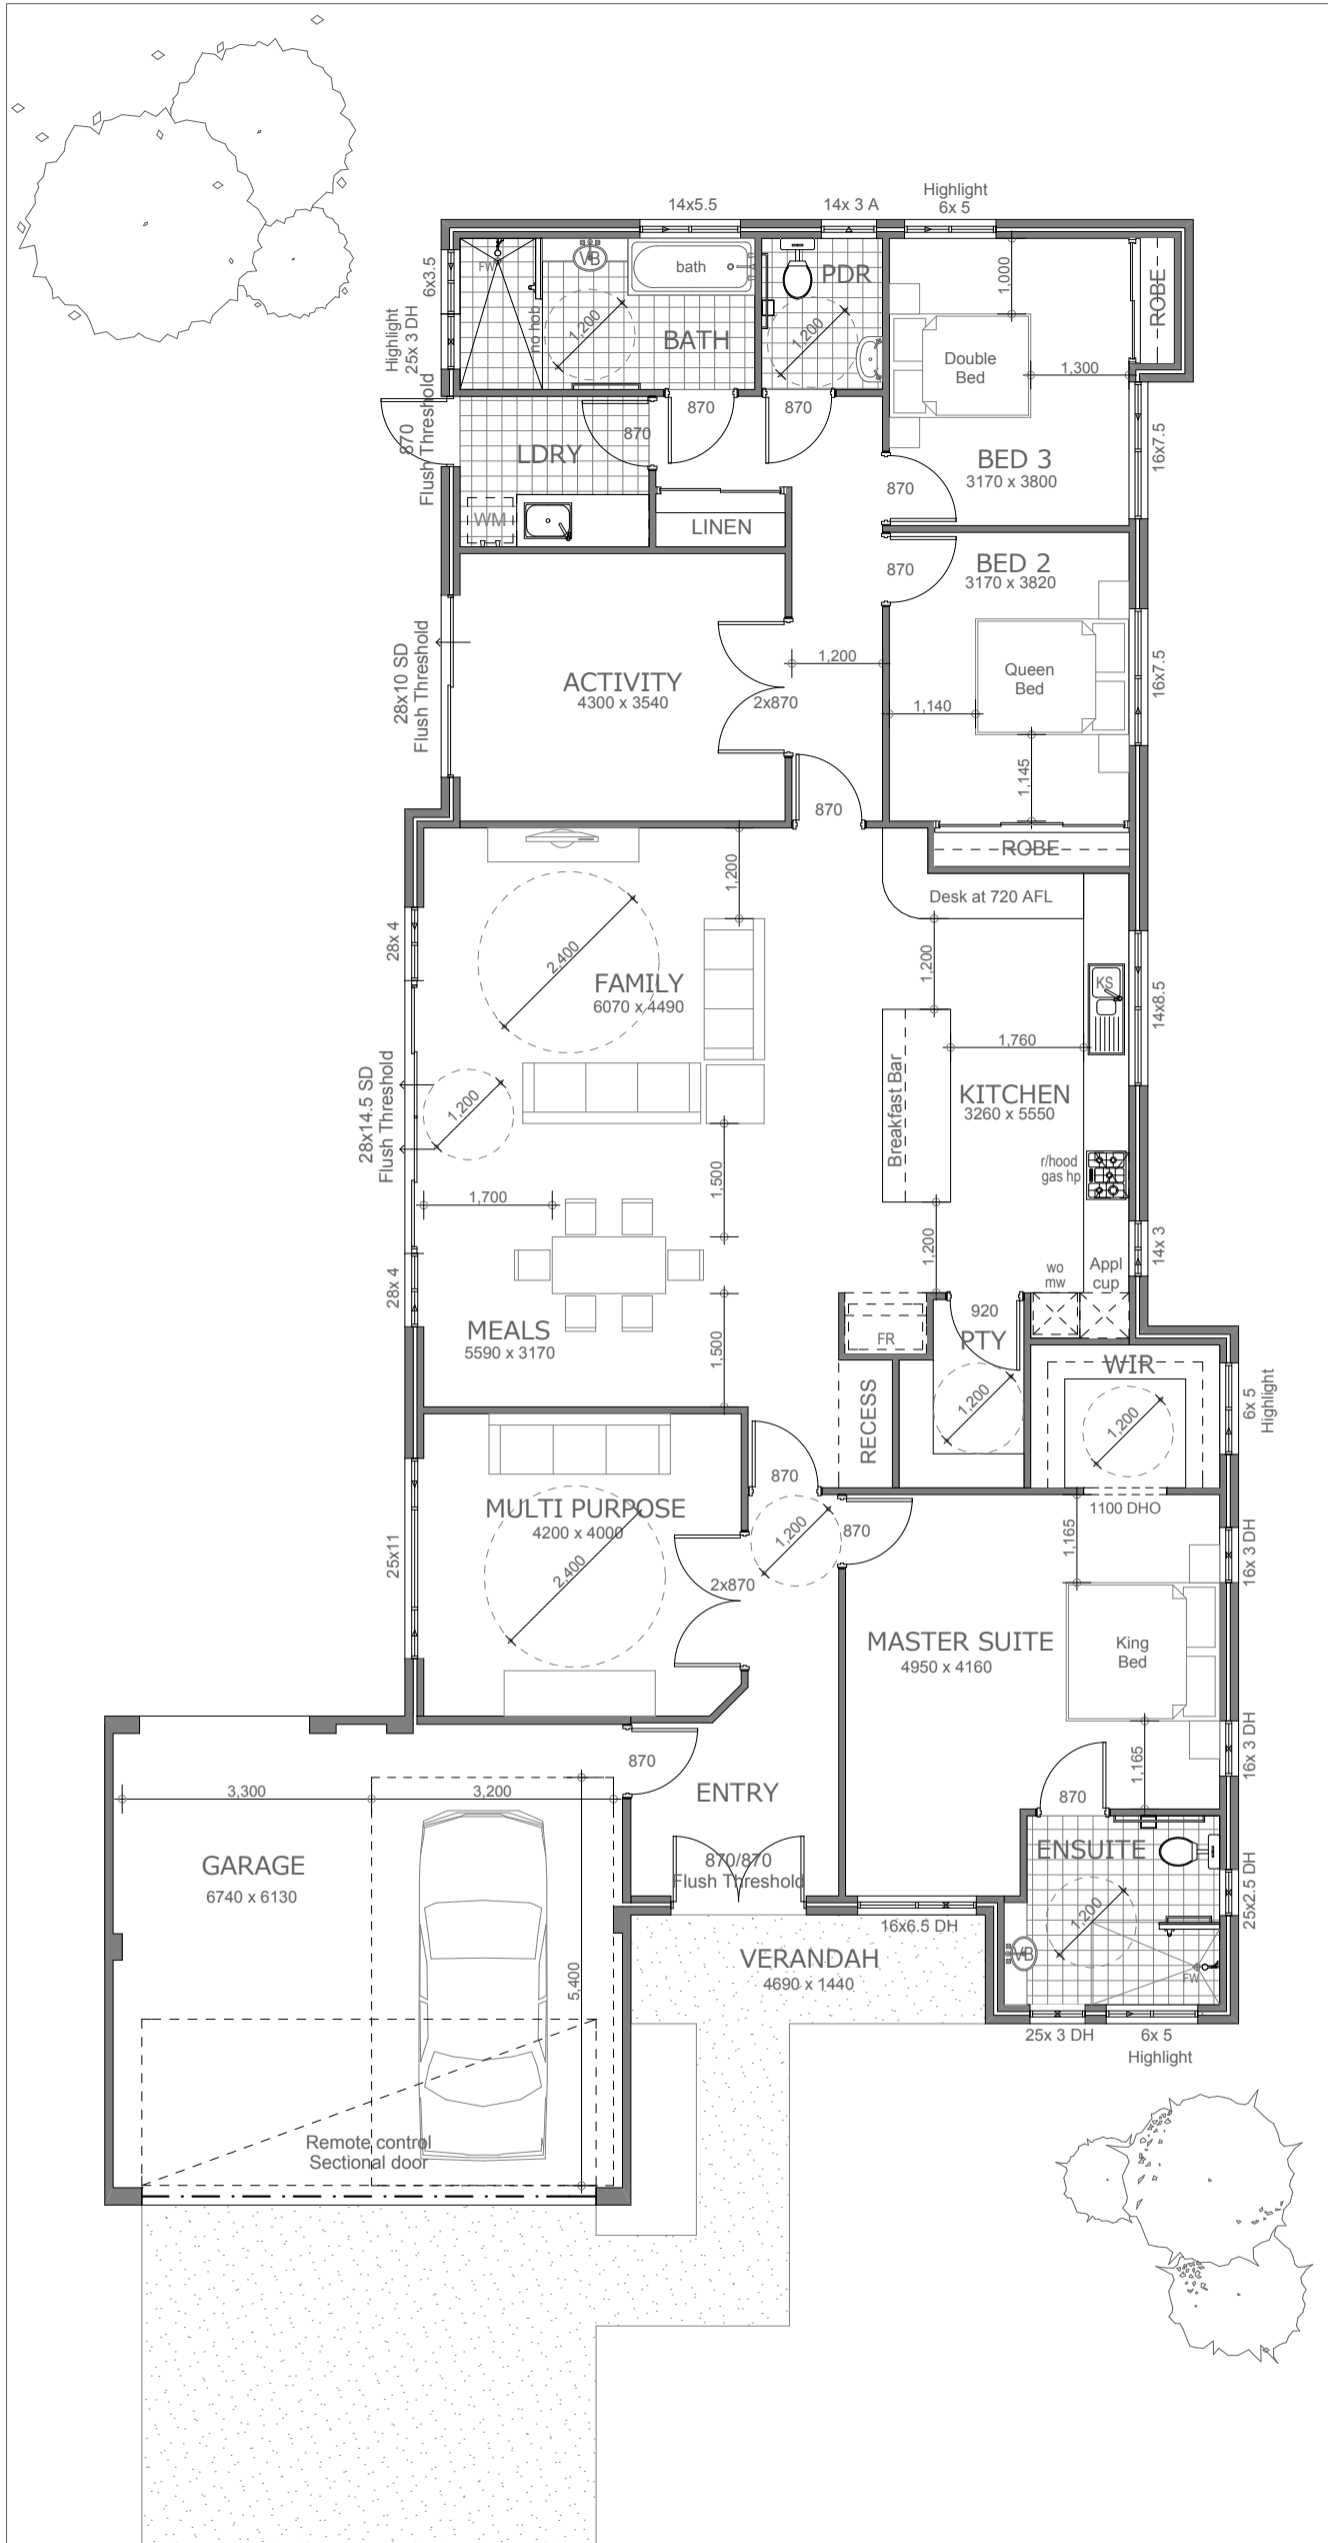

Ground Floor Plan
1:100

Proposed Residence
Disability Service Commission
for
17.5m Wide Frontage

TITLE: Floor Plan - 17.5m Wide Frontage	7/09/2012
© Solar Dwellings 2011	PLOT SIZE A3 SCALE SH 1 OF 1
Concept	KW