



Ground Floor Areas	
Room Name	Area
Ground Floor Living	113.763
Garage	41.535
Porch	3.232
	158.530 m <sup>2</sup>

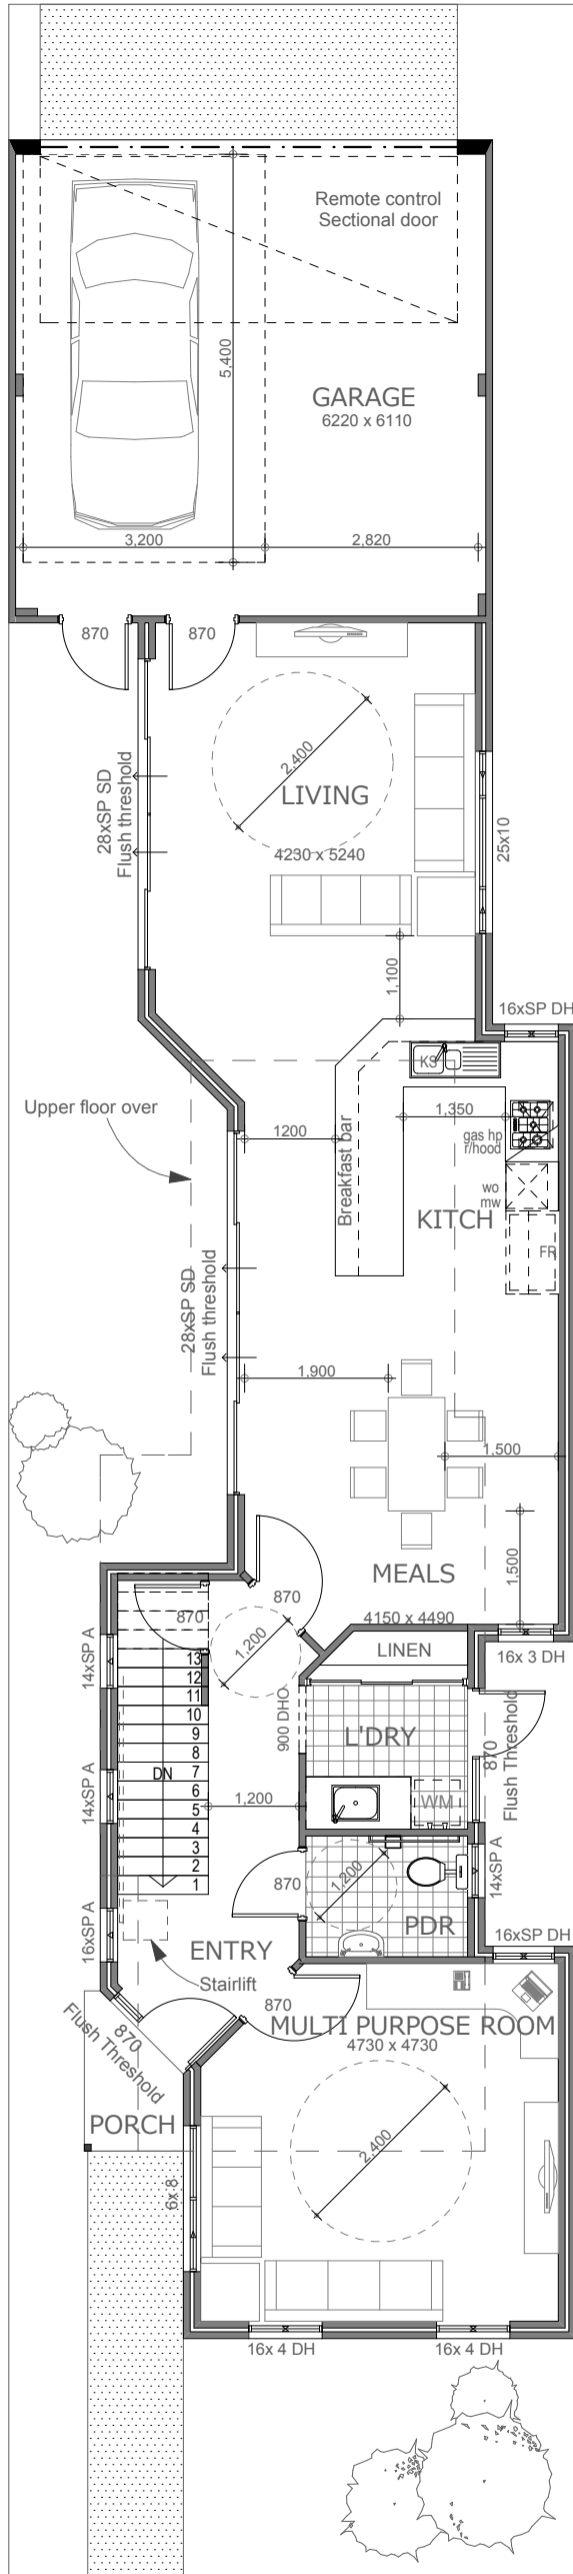

**Ground Floor Plan**  
1:100

Upper Floor Areas	
Room Name	Area
First Floor Living	63.463
	63.463 m <sup>2</sup>

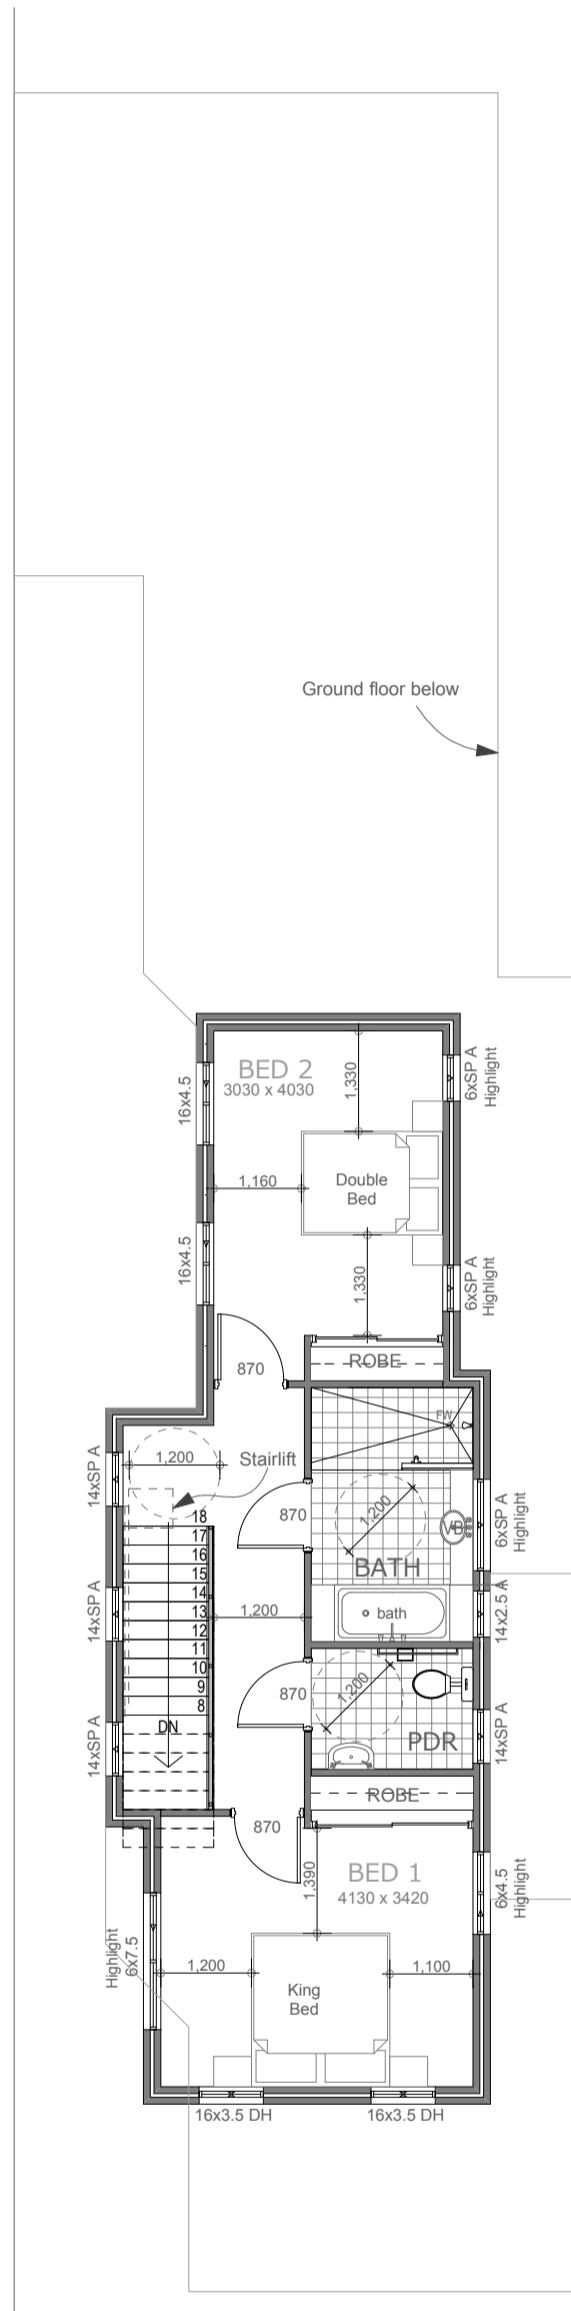

**First Floor Plan**  
1:100